


GEZE GmbH 23, Au-143 7261 Lenders Germany		Drawing / description Reference drawing	
vertraulich/confidential		1 / 3	
Drawn by	Date	Issue	Scale
11.10.2018	RSCB		1:10, 1:2
Created for	Project	Sheet	Drawing no. / document no.
		E	-0-001

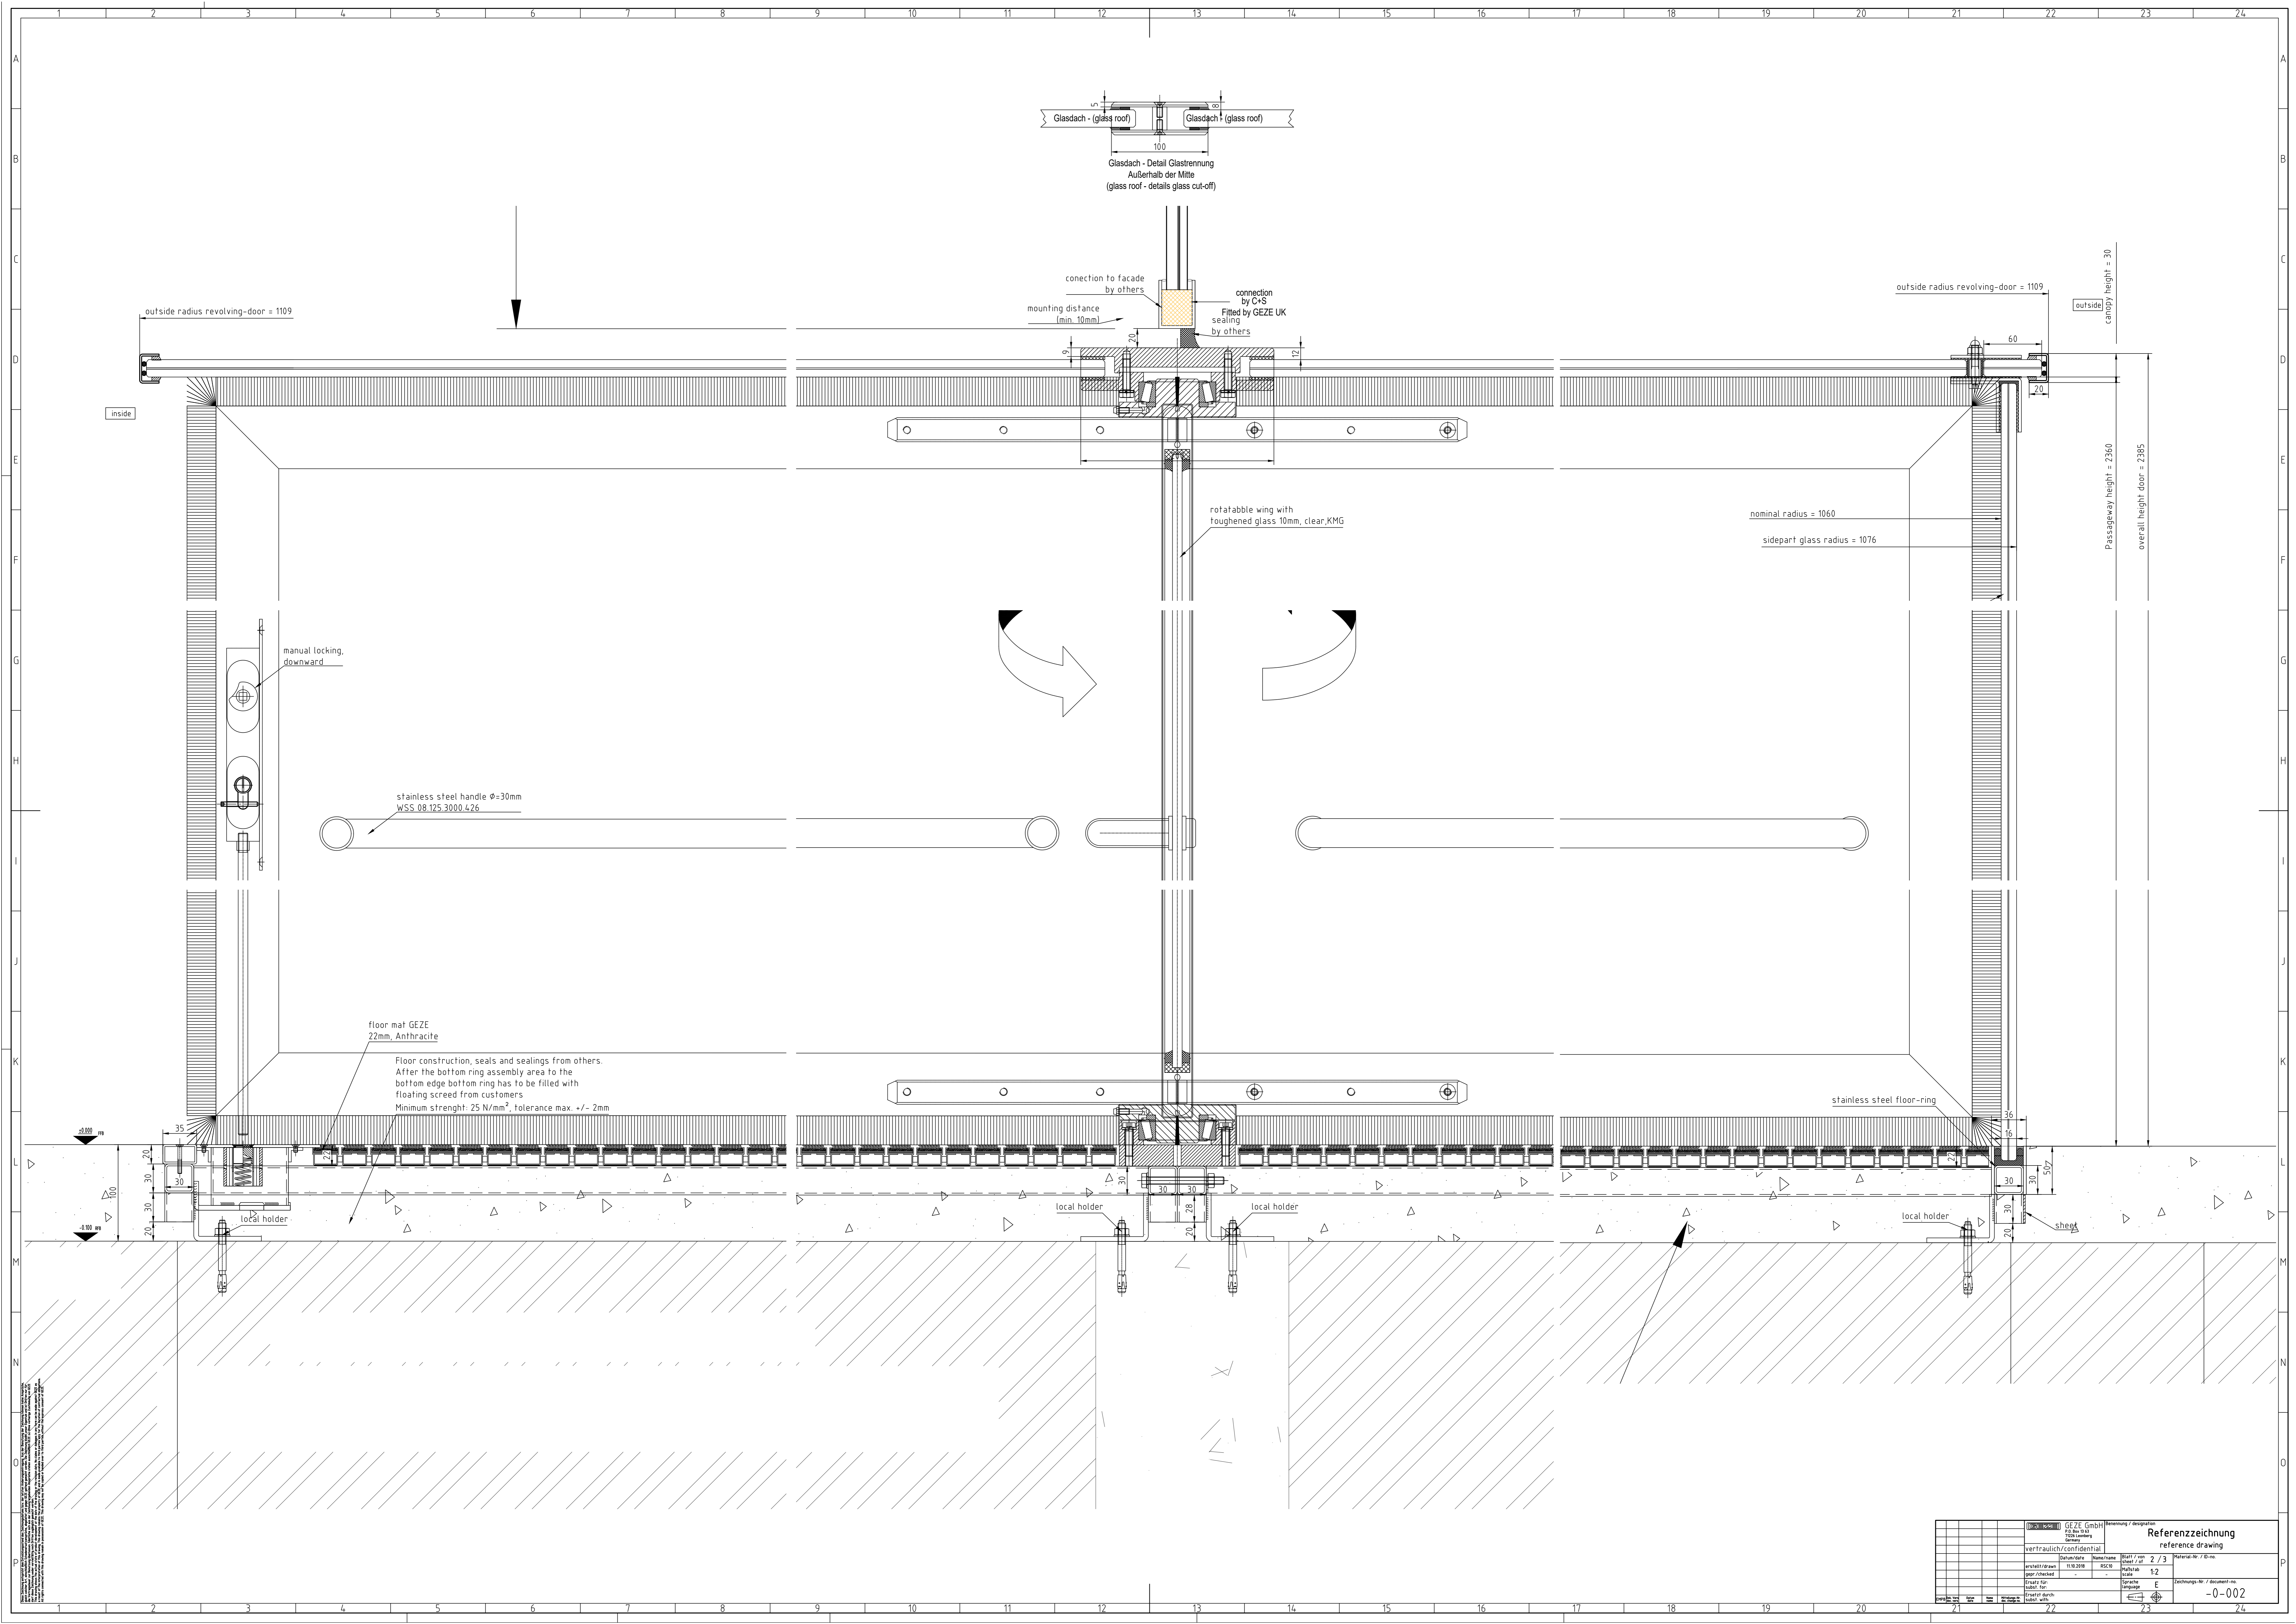

Glasdach - (glass roof)    Glasdach - (glass roof)

Glasdach - Detail Glasrennung  
Außerhalb der Mitte  
(glass roof - details glass cut-off)

connection to facade  
by others

mounting distance  
(min. 10mm)

connection  
by C+S  
Fitted by GEZE UK  
sealing  
by others

outside radius revolving-door = 1109

outside  
canopy height = 30

nominal radius = 1060

sidepart glass radius = 1076

Passageway height = 2360

overall height door = 2385

manual locking,  
downward

stainless steel handle  $\phi=30\text{mm}$   
WSS.08.125.3000.426

floor mat GEZE  
22mm, Anthracite

Floor construction, seals and sealings from others.  
After the bottom ring assembly area to the  
bottom edge bottom ring has to be filled with  
floating screed from customers  
Minimum strength: 25 N/mm<sup>2</sup>, tolerance max +/- 2mm

stainless steel floor-ring

local holder

local holder

sheet

GEZE GmbH 23, 24, 25 7261 Lemmer Germany		Drawing / description <b>Referenzzeichnung</b> reference drawing	
vertraulich/confidential	Datum/date 11.10.2018	Name/name RSCB	Blatt / page 2 / 3
erstellt/created 11.10.2018	bearb./revised RSCB	Maßstab 1:2	Zeichnung Nr. / drawing no. -0-002
erstellt für (customer)	Sprache English	E	
erstellt durch (author)			



